


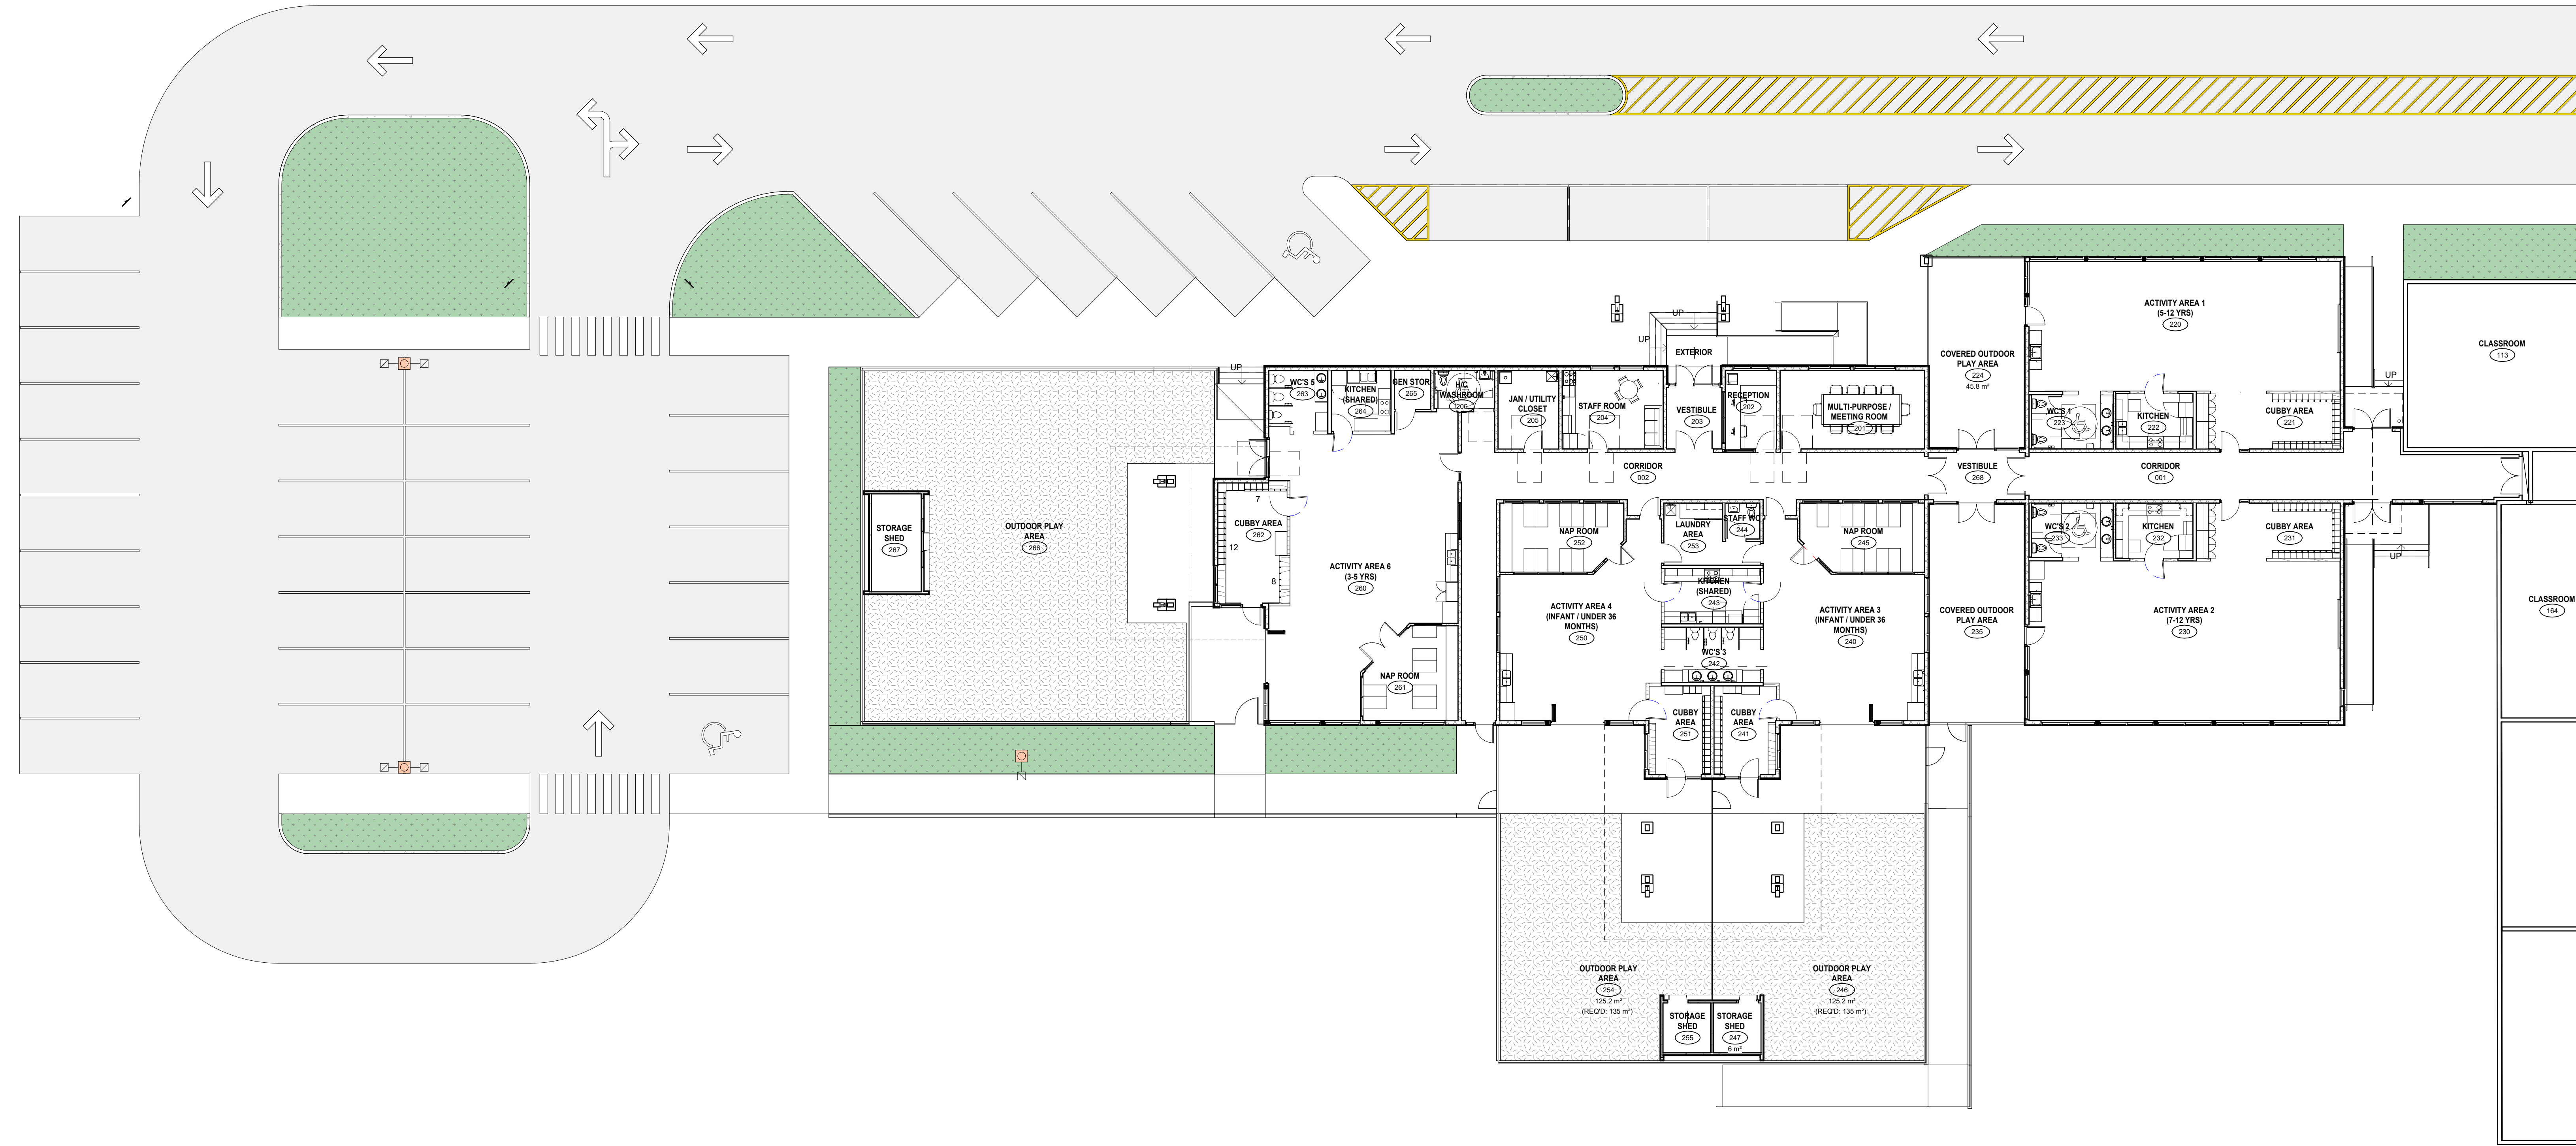


1 PRESENTATION PLAN
SCALE: 1 : 150



JW INGLIS CHILDCARE - SD22 VERNON

PRESENTATION PLAN

 

ISSUED - RECORD		
NO.	DATE	DESCRIPTION
1	2025-05-06	ISSUED FOR REVIEW

1 North East Front Perspective 2
SCALE:



Design Development

PROJECT TITLE:
**NEW INGLIS CHILDCARE
 - SD22 VERNON**

287 SHUSWAP AVE, LUMBY, BC, V0E
2G0

SCHOOL DISTRICT NO.
22 (VERNON)

DRAWING TITLE:

PERSPECTIVE VIEWS

PROJECT NUMBER:
24496

DRAWN: Author SCALE:

DRAWING NUMBER:

AP0.0.1

ELEVATOR DRAWING NOTES


1. CONFIRM ALL REQUIRED MIN. DIMENSIONS AND CLEARANCES WITH ELEVATOR SUPPLIER PRIOR TO CONSTRUCTION AND MODIFY AS REQUIRED AFTER WRITTEN AUTHORIZATION BY THE ARCHITECT
2. CRITICAL DIMENSIONS MARKED WITH *
3. MAINTAIN 1-HOUR FIRE RESISTANCE RATING TO ALL WALLS OF ELEVATOR SHAFT INCLUDING FIRESTOPPING OF ALL WALL PENETRATION (TYP.)



1 NORTH ELEVATION
SCALE: 1:100



2 EAST ELVATION
SCALE: 1:100

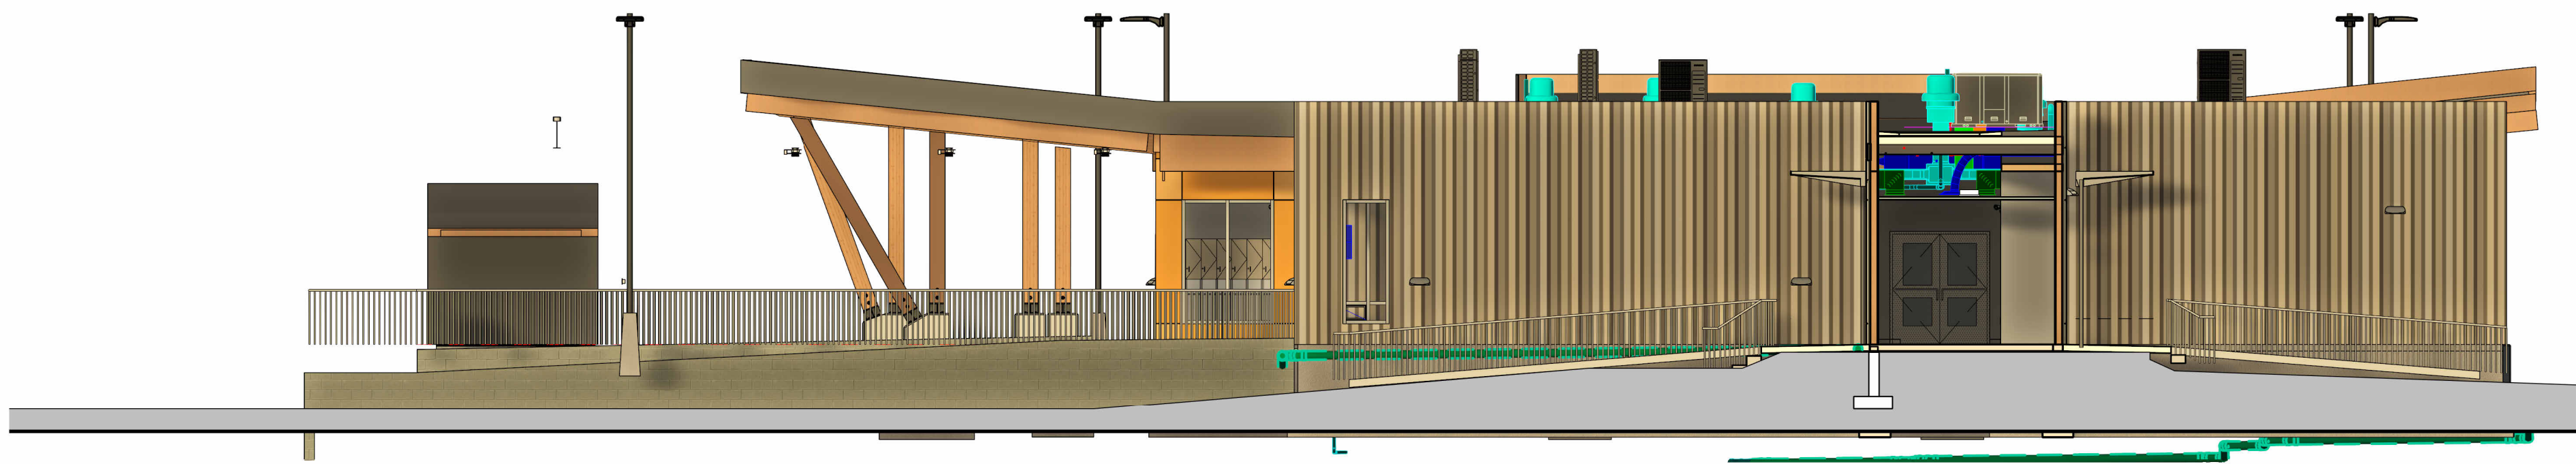

3 SOUTH ELEVATION
SCALE: 1:100



4 WEST ELEVATION
SCALE: 1:100

Design Development

PROJECT TITLE:
**JW INGLIS CHILDCARE
- SD22 VERNON**

2287 SHUSWAP AVE, LUMBY, BC, V0E
200
CLIENT:
**SCHOOL DISTRICT NO.
22 (VERNON)**

DRAWING TITLE:
FINISH ELEVATIONS

PROJECT NUMBER:
24496

DRAWN: Author SCALE: As indicated

DRAWING NUMBER:

A4.2.1